

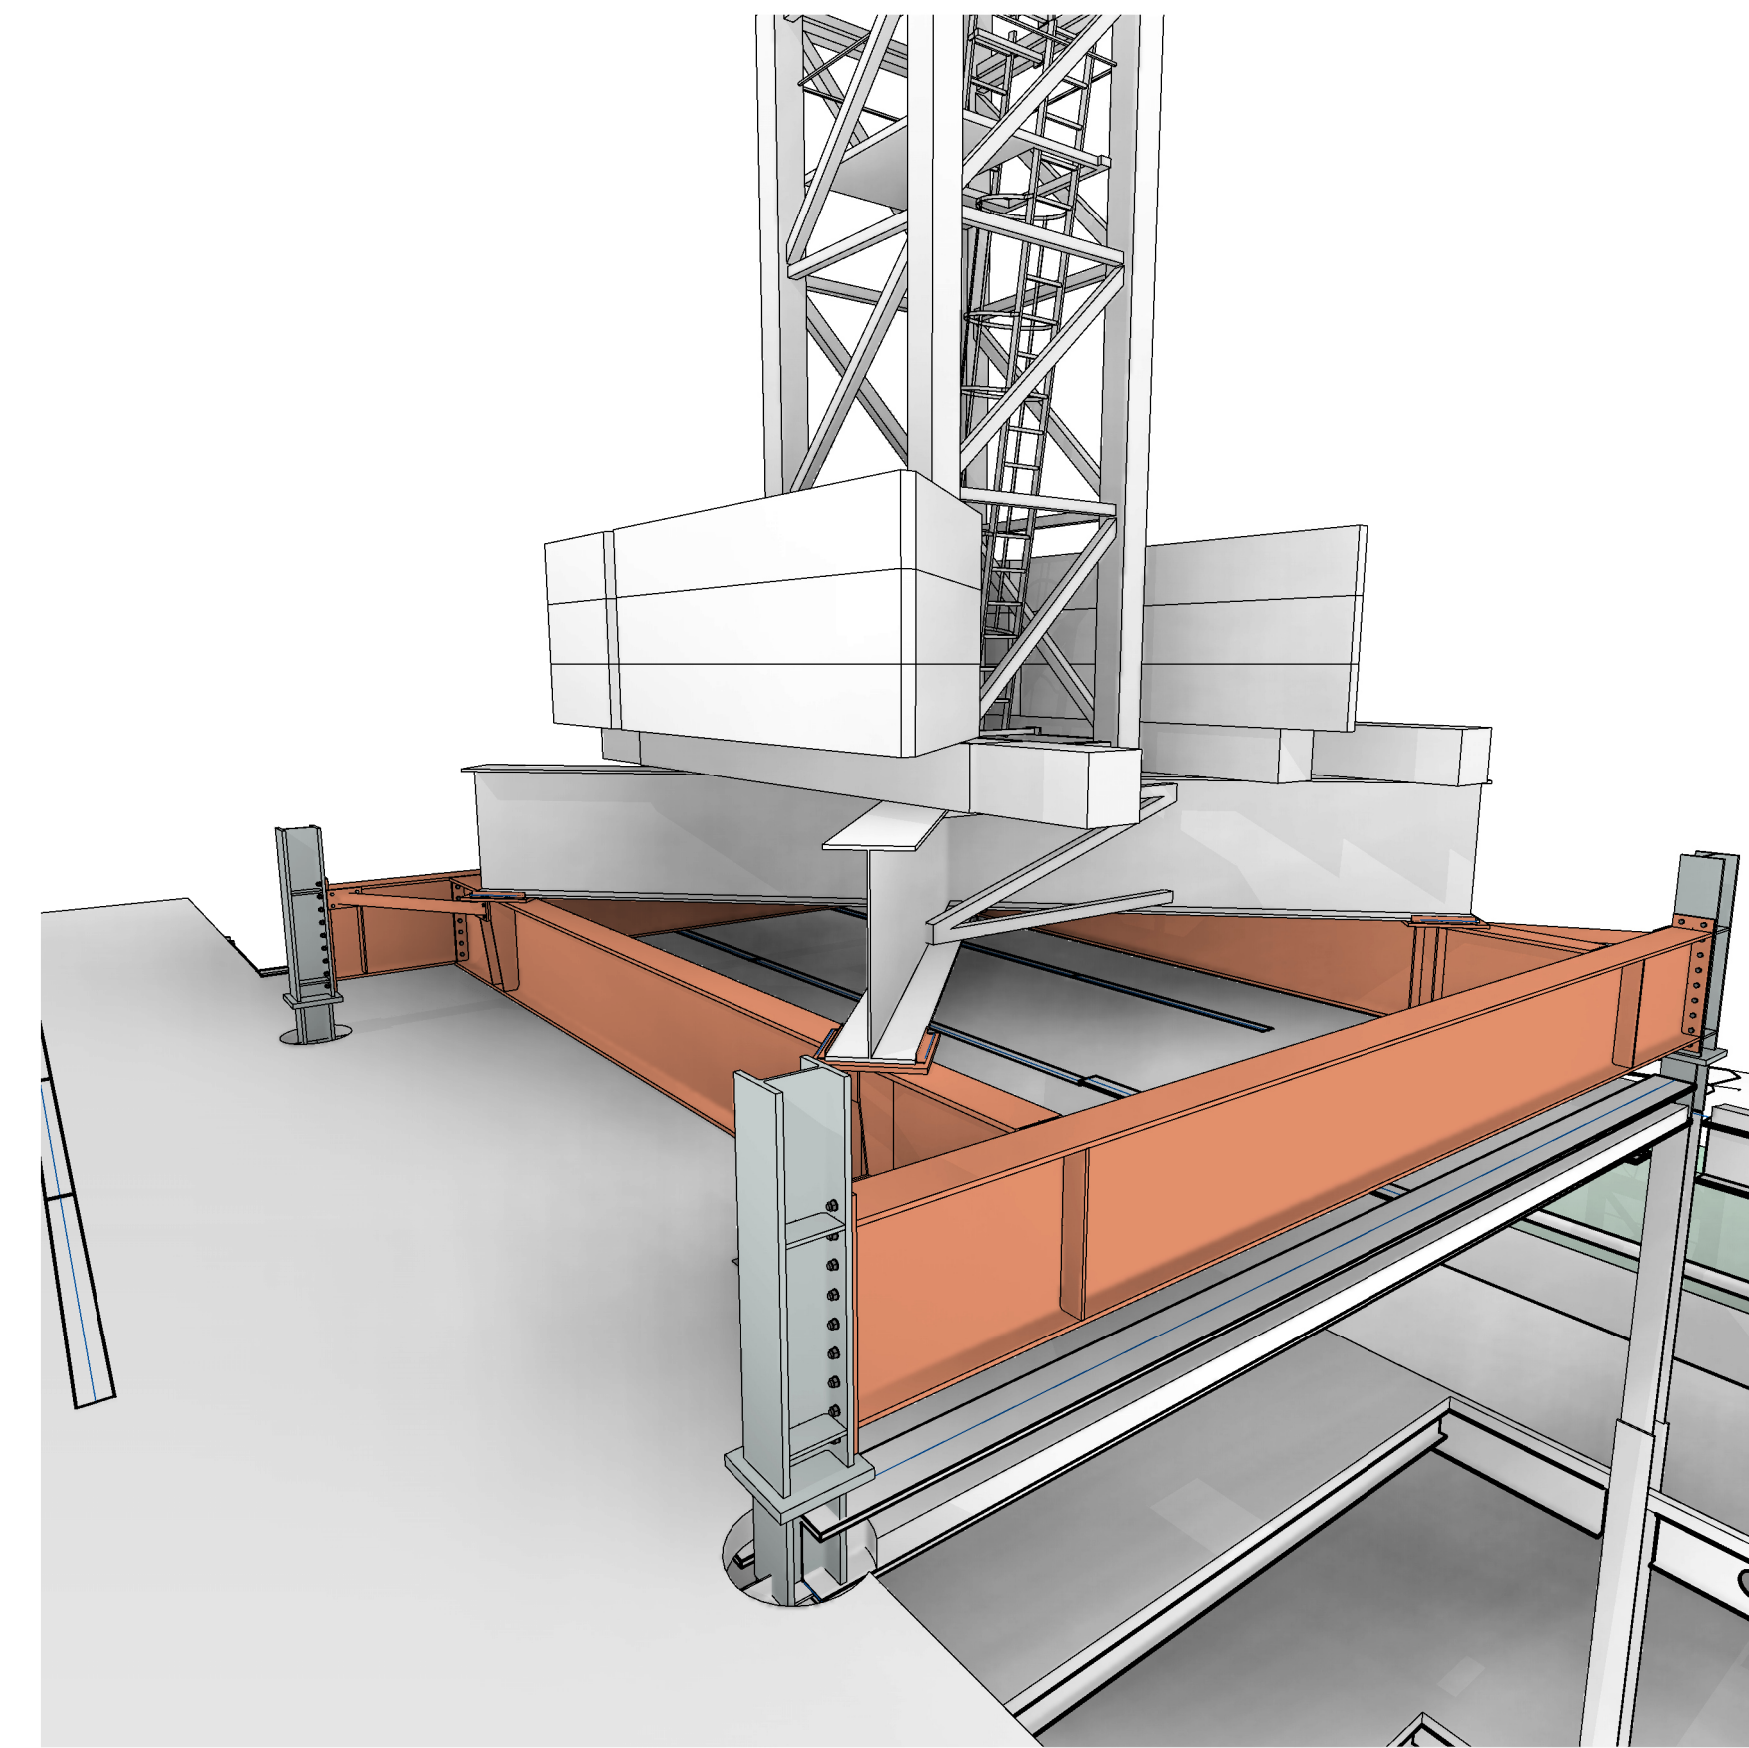
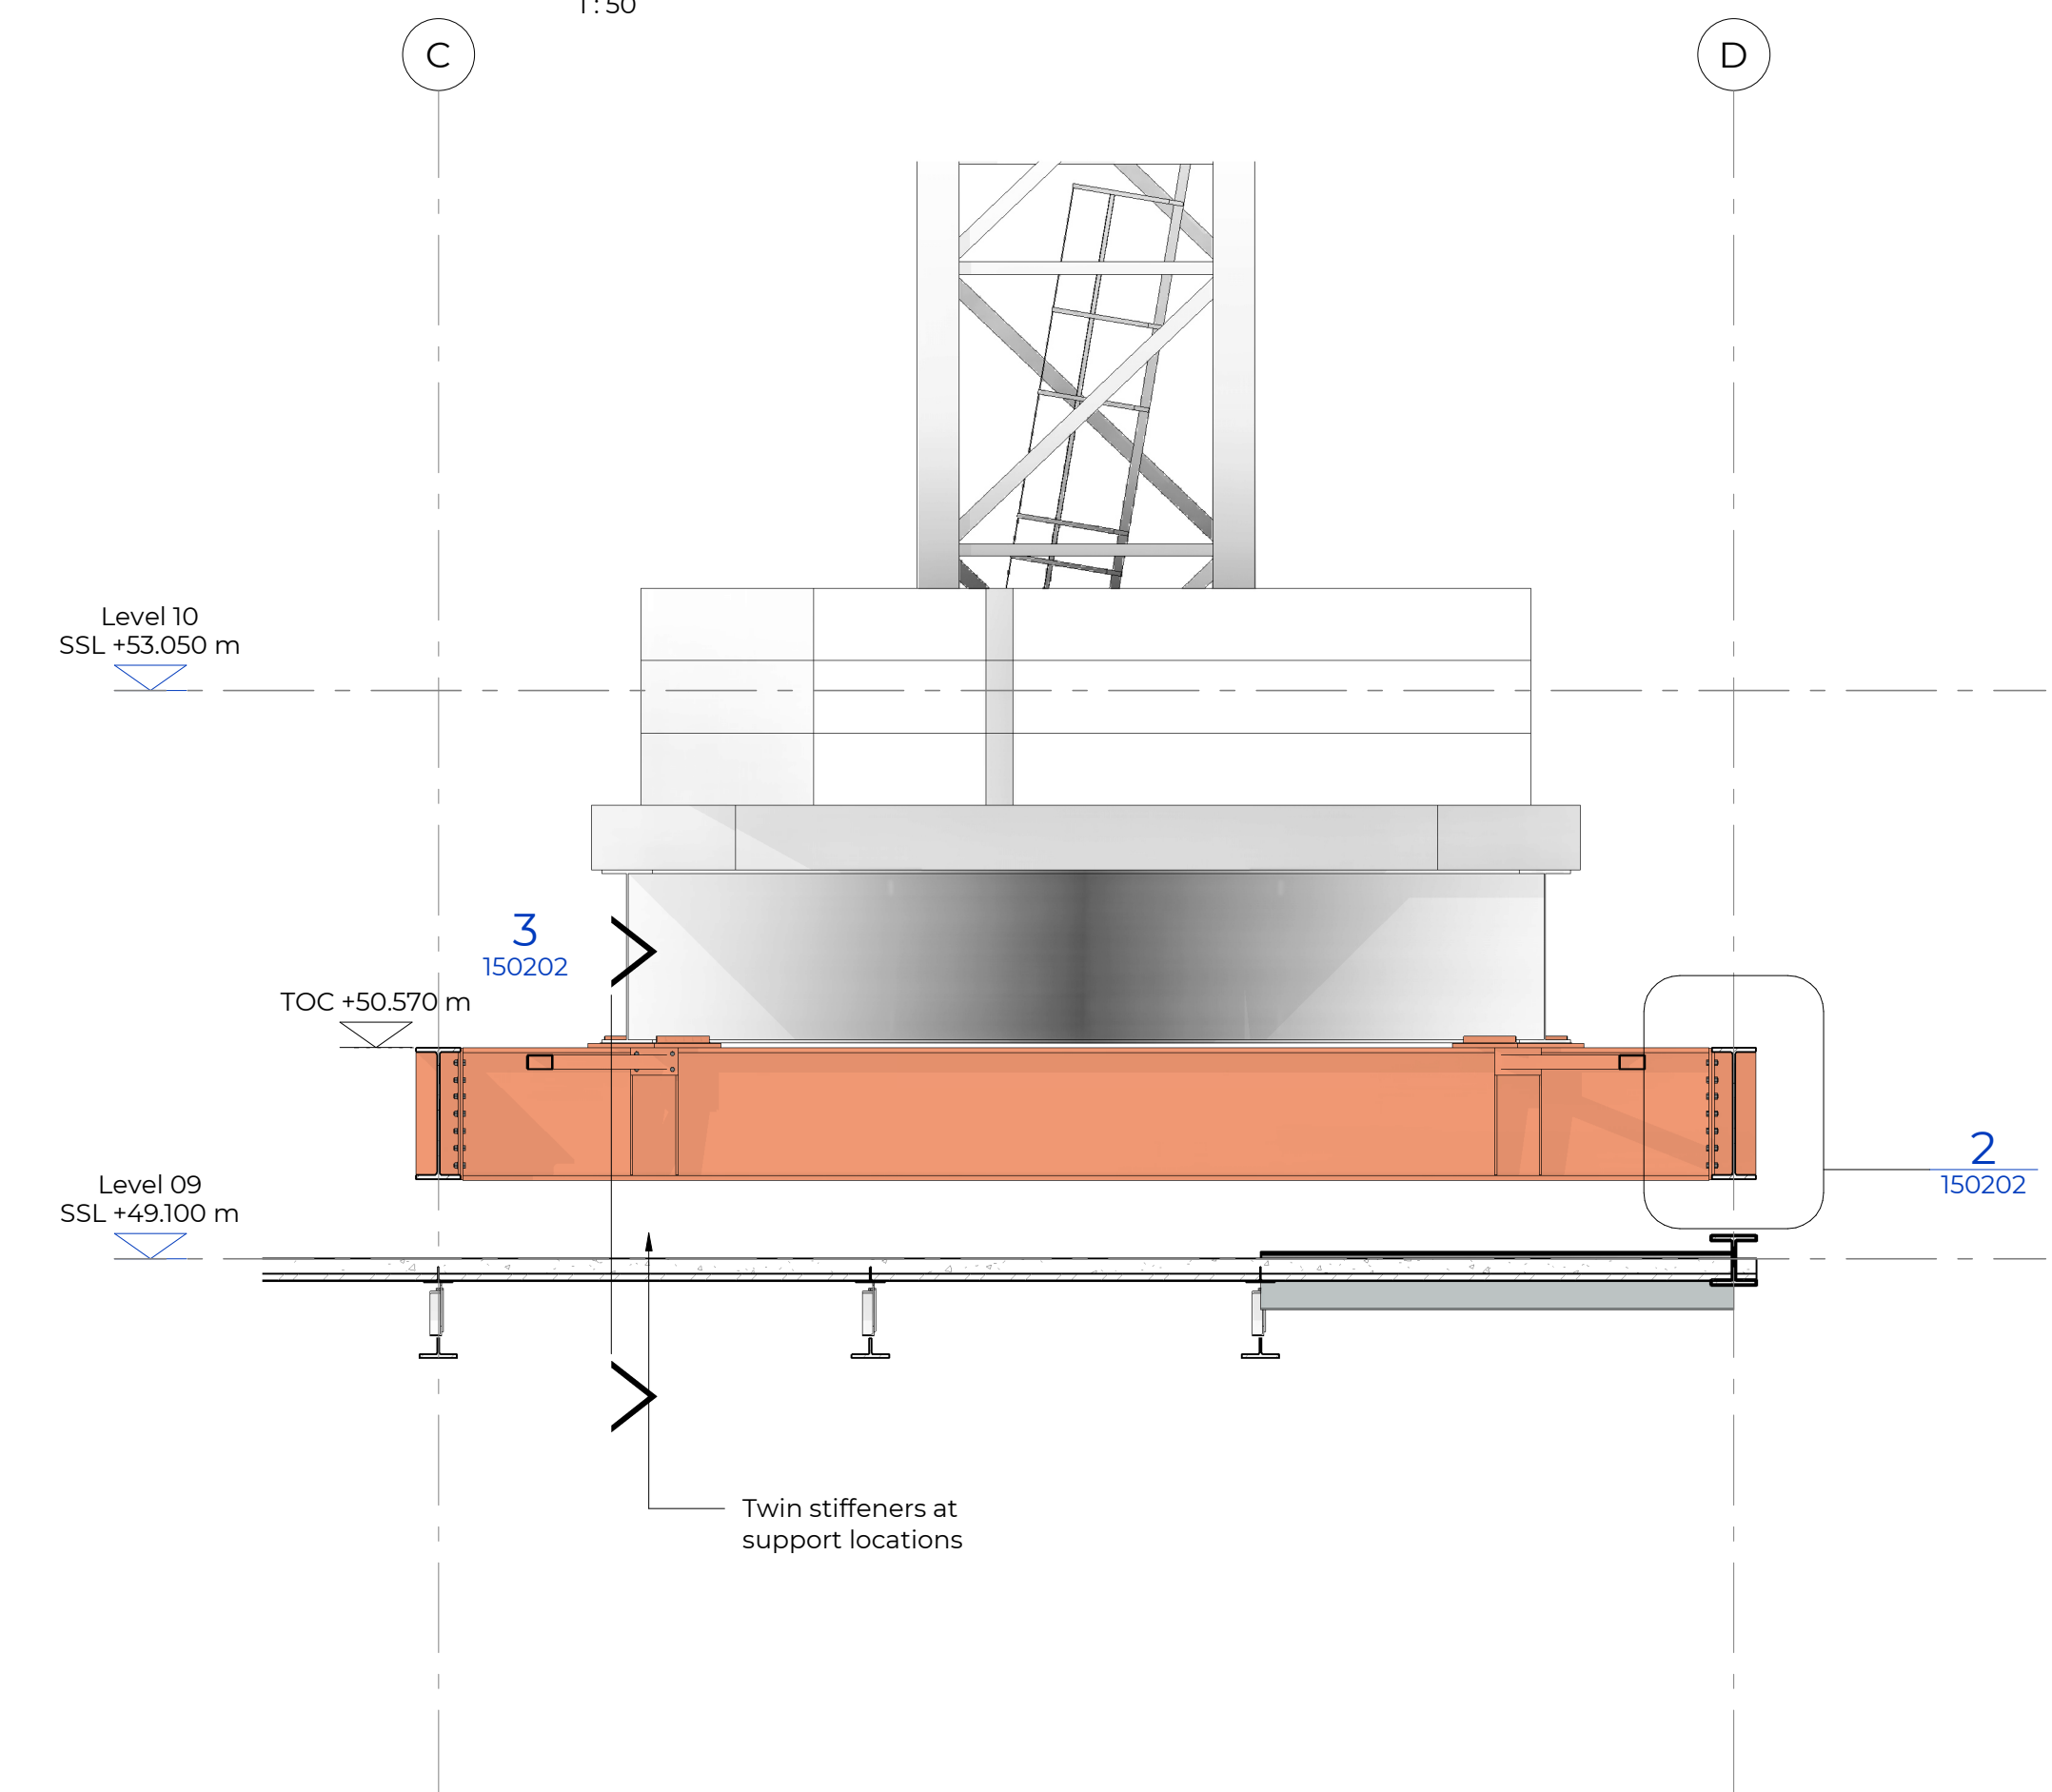


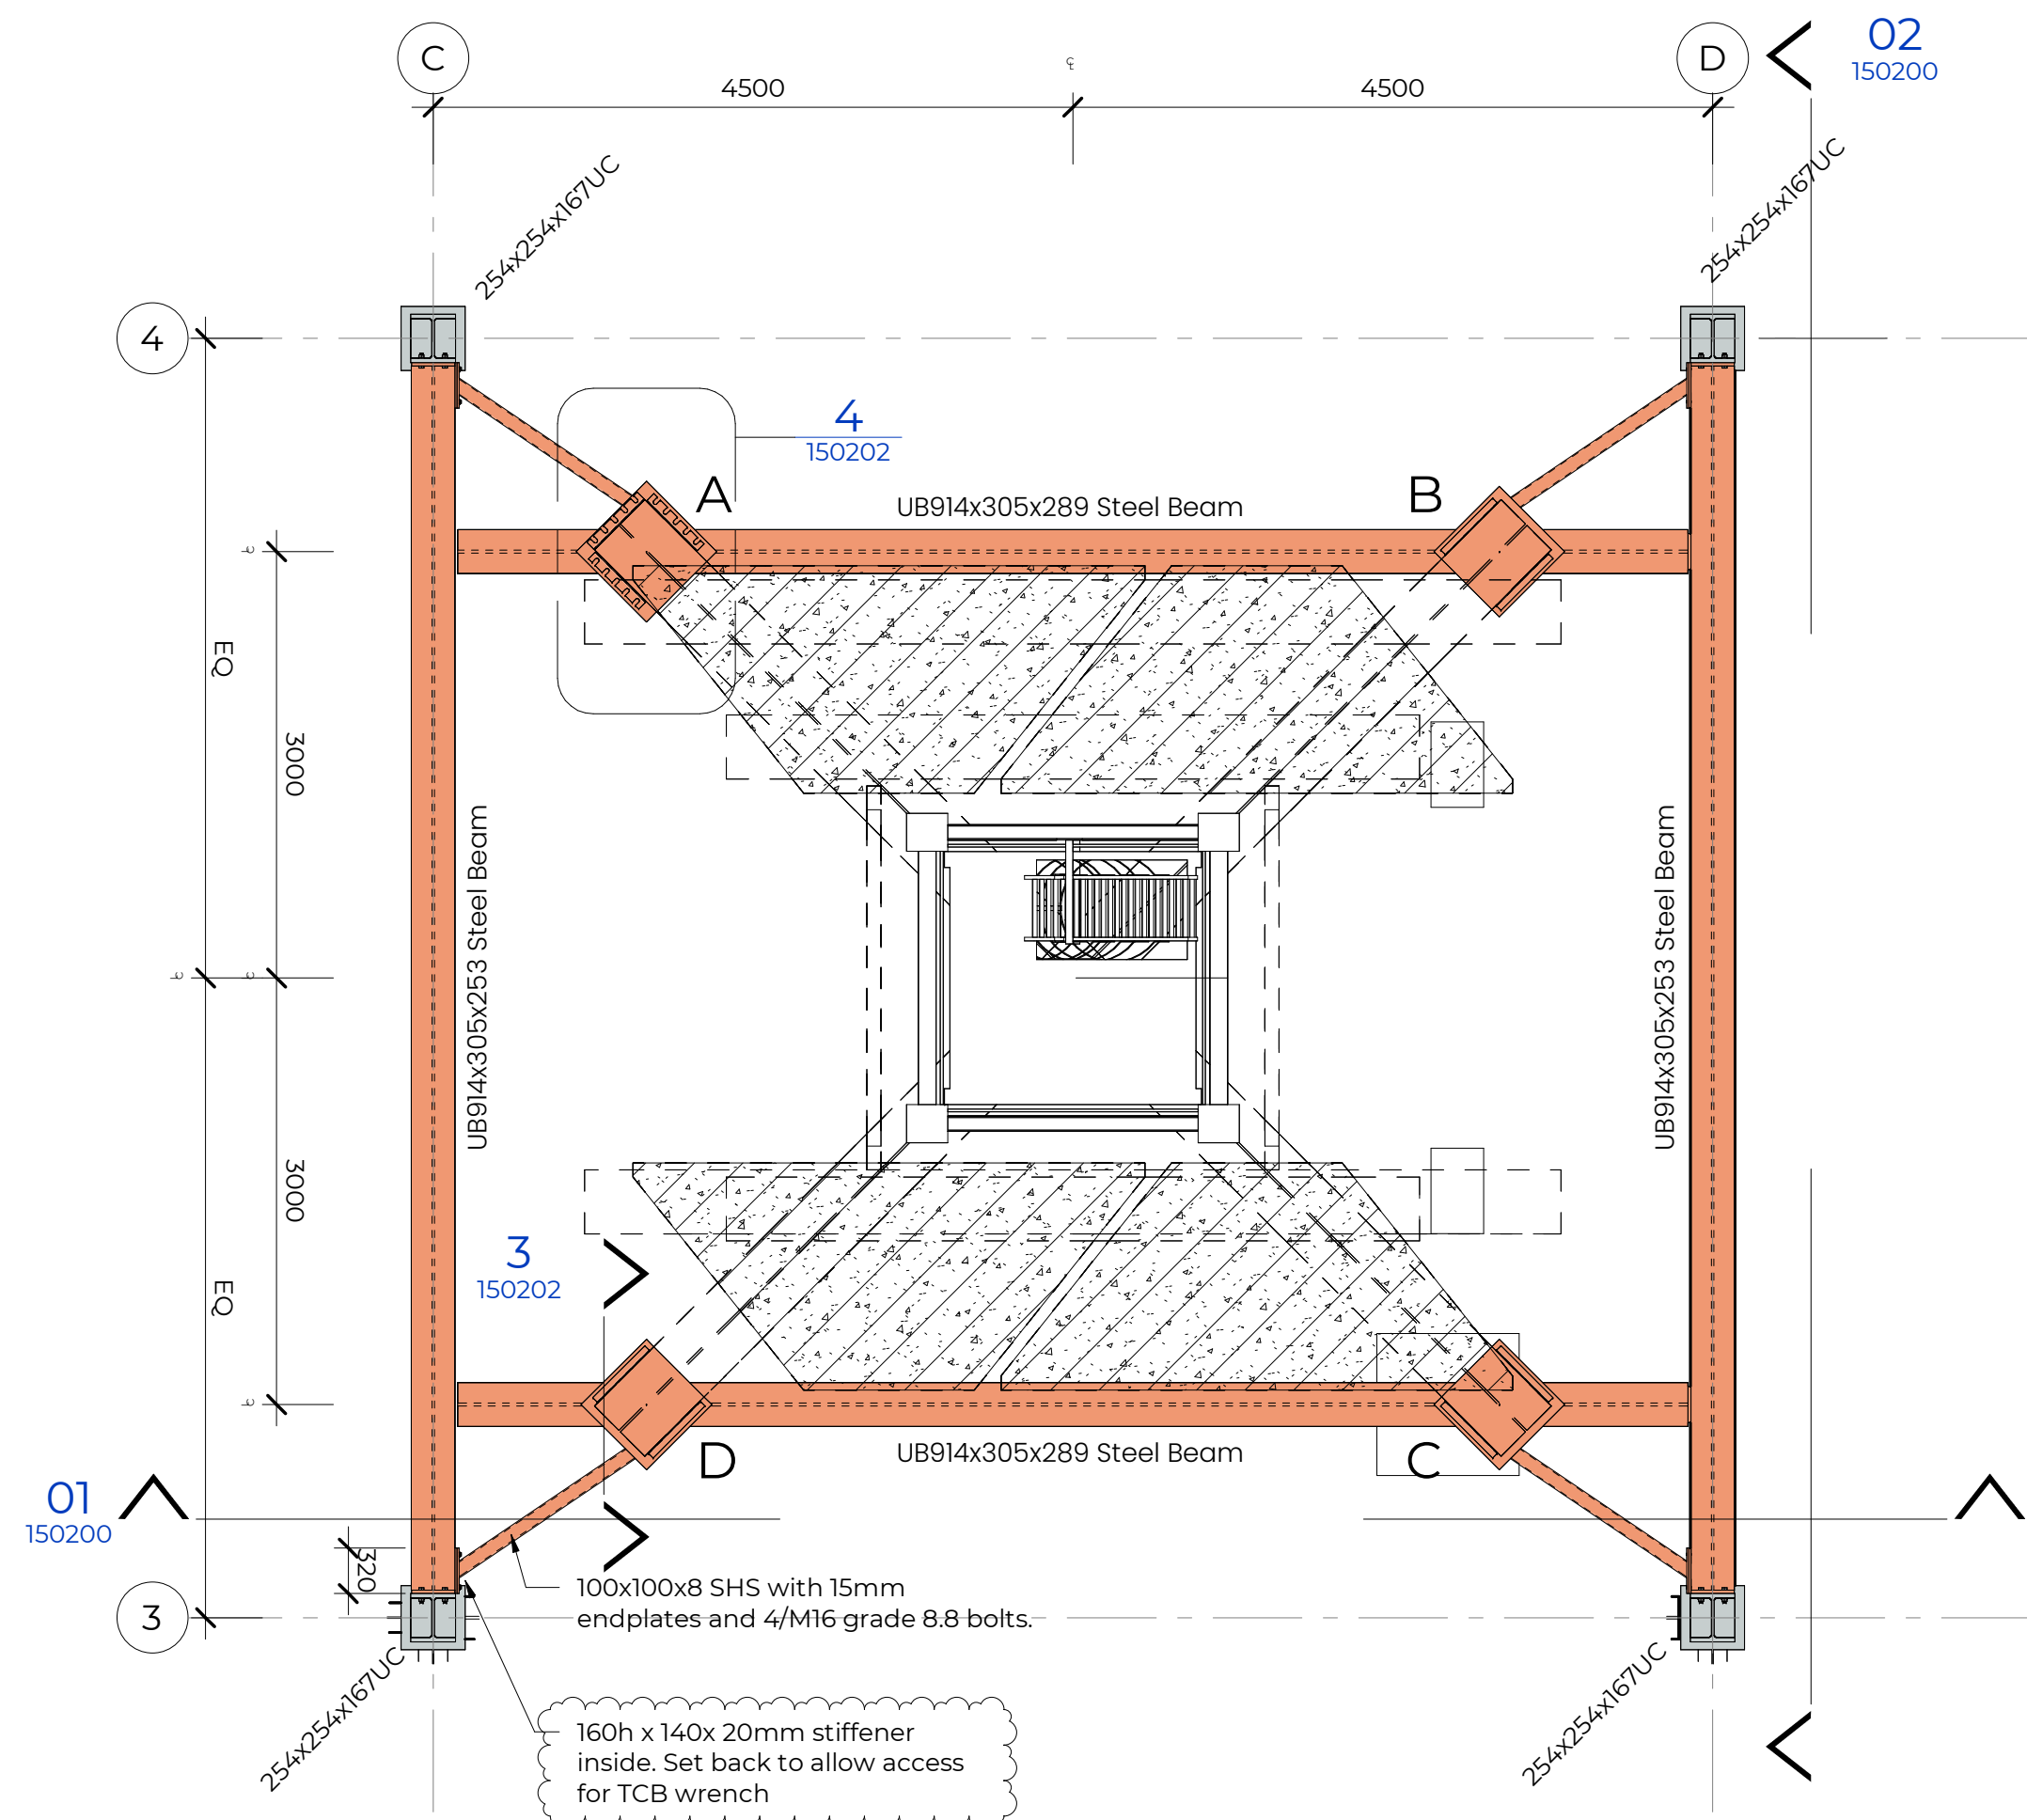

Revision
C02 Comments incorporated

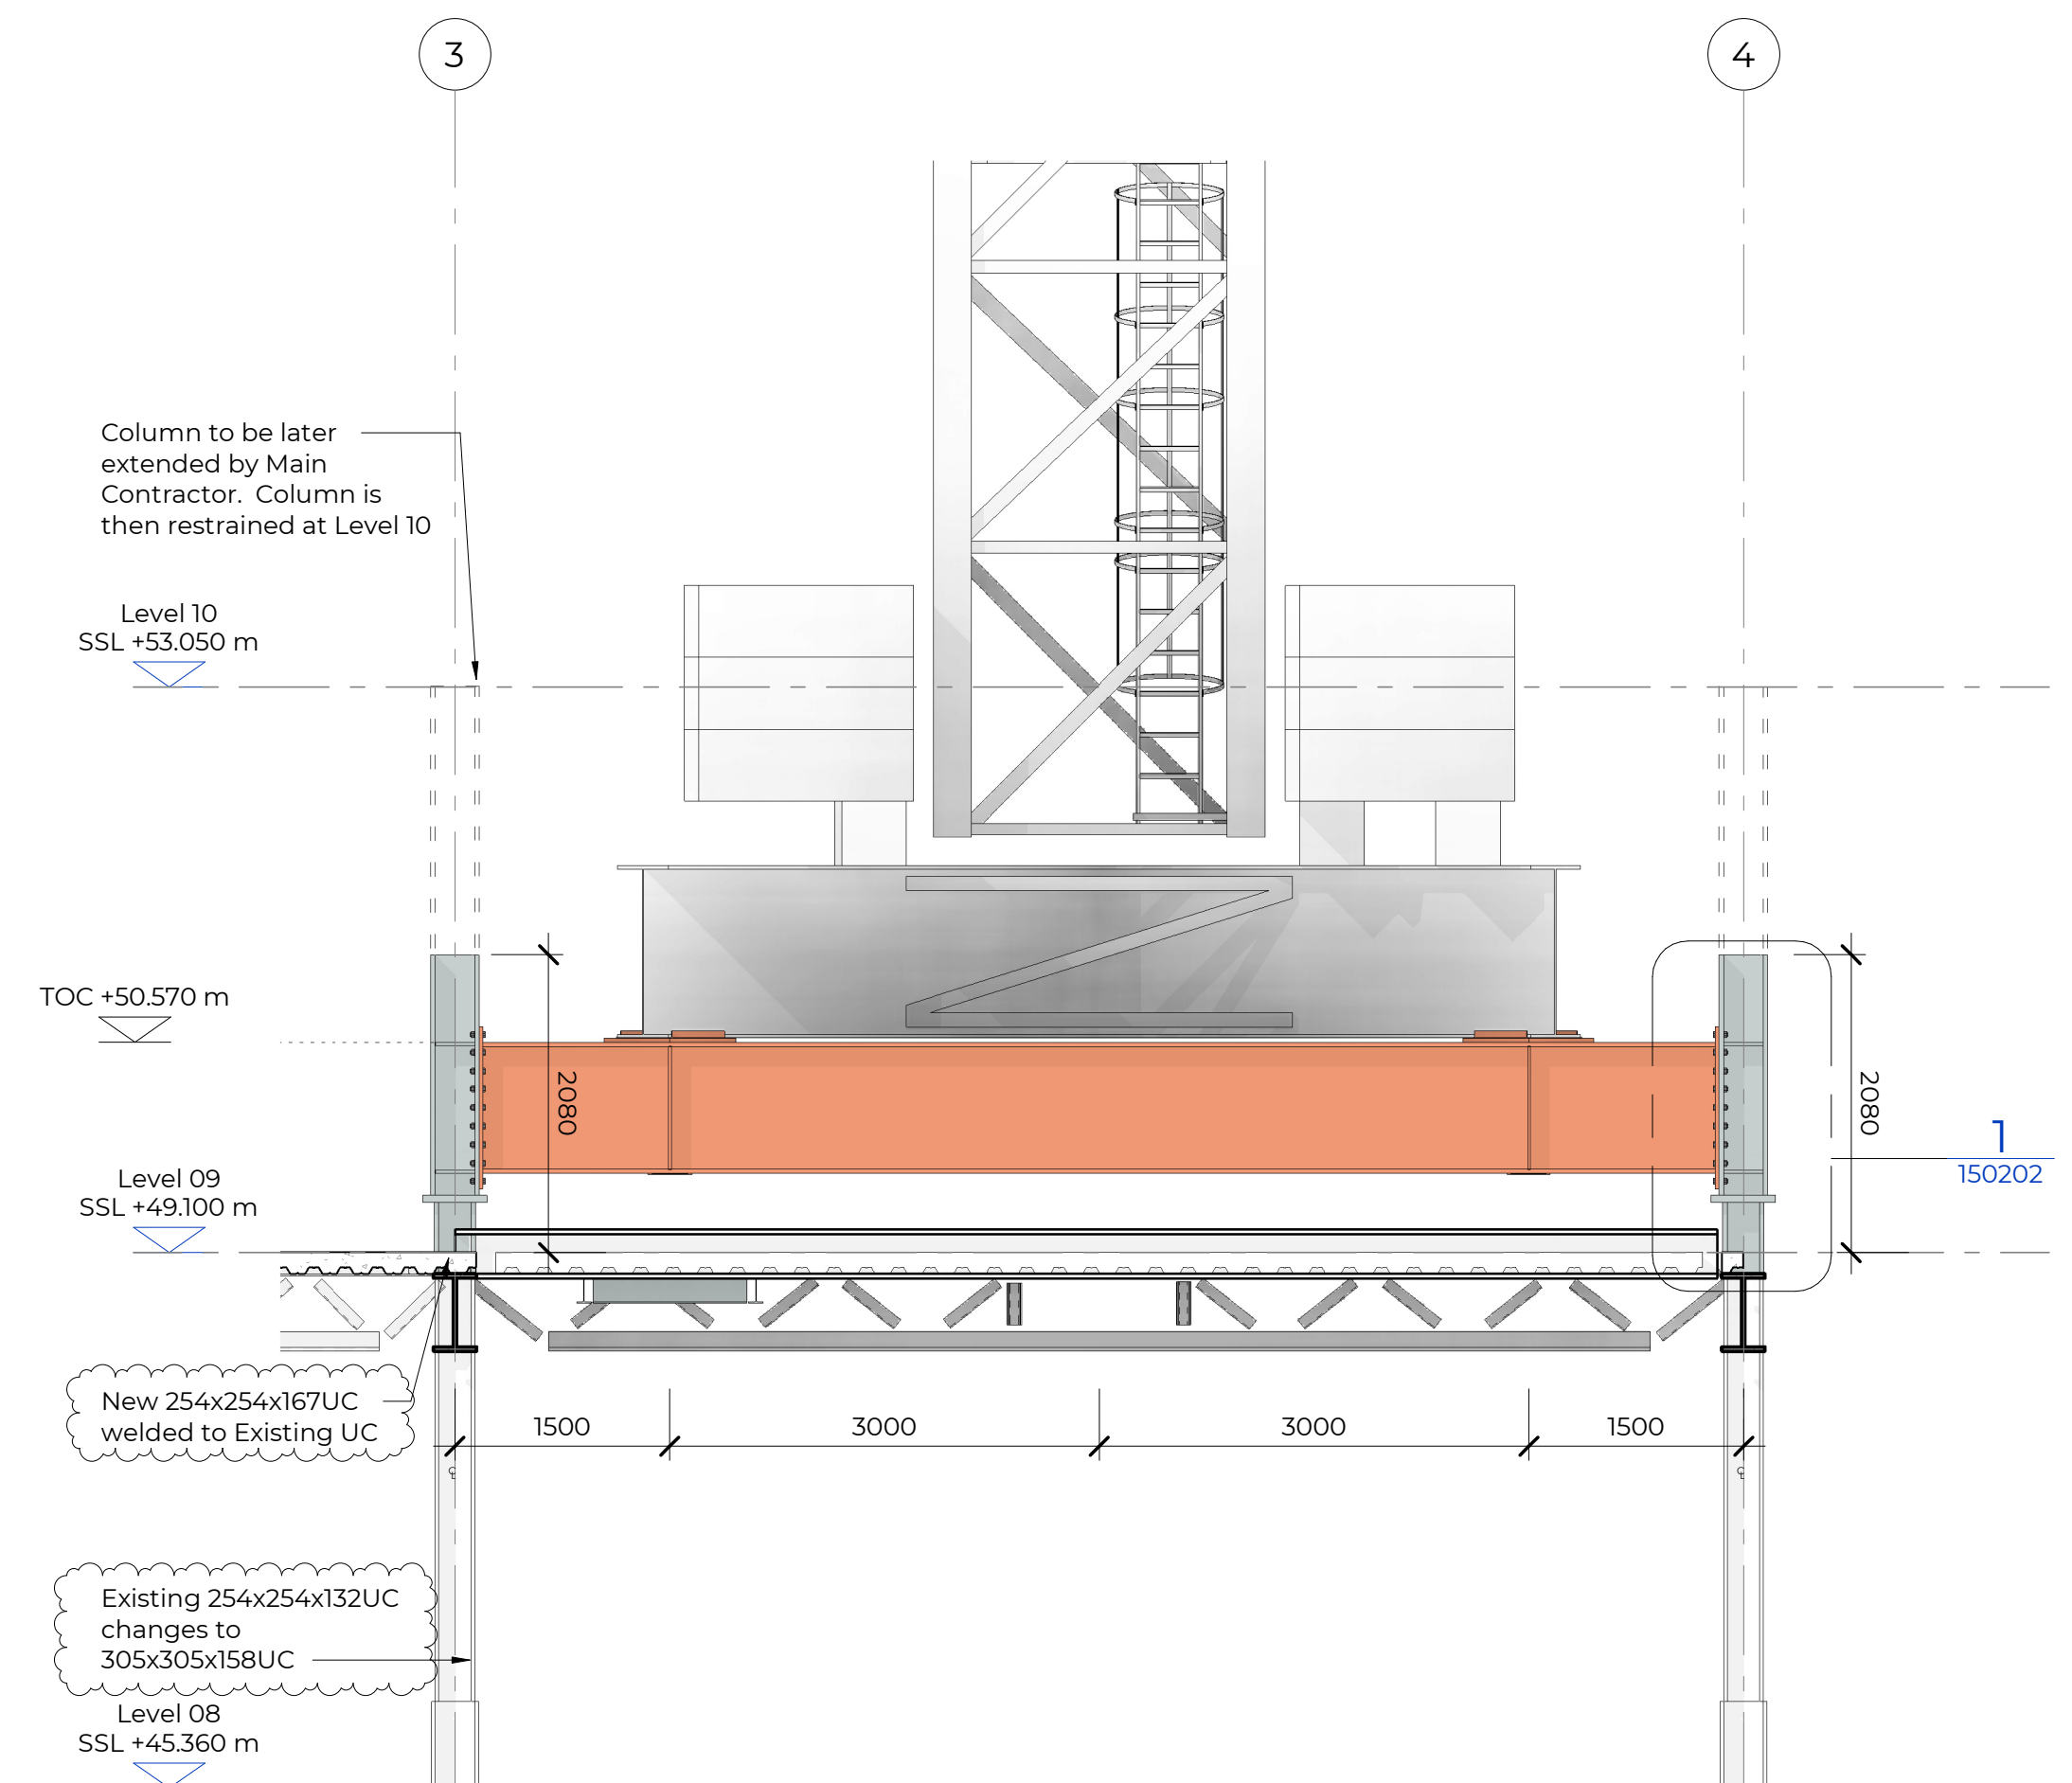

Note:
All works to comply with Cambell Brown Engineers -
Temporary Structural Steelwork Specification GRS-CBE-ZZ-
ZZ-SP-X-100001.

All column extensions to also comply with Buro Happold
Structural Steelwork Specification and Buro Happold
Column Extension drawings.

Report any discrepancies to Engineer immediately.

65 GRESHAM STREET

ENABLING WORKS
TC2 CRANE BASE

Scale 1:50 [A1]

S4 - SUITABLE FOR STAGE APPROVAL
GRS-CBE-ZZ-ZZ-DR-X-150200

© 02/07/2025

C02